

| Dist | COUNTY | ROUTE | POST MILES TOTAL PROJECT | SHEET No. | TOTAL SHEETS |
|------|--------|-------|--------------------------|-----------|--------------|
| 01 | DN | 197 | 6.15 | 1 | 3 |


Kristine D. Pepper 8/29/16
 REGISTERED CIVIL ENGINEER DATE
 AUGUST 29, 2016
 PLANS APPROVAL DATE

THE STATE OF CALIFORNIA OR ITS OFFICERS OR AGENTS SHALL NOT BE RESPONSIBLE FOR THE ACCURACY OR COMPLETENESS OF SCANNED COPIES OF THIS PLAN SHEET.

REGISTERED PROFESSIONAL ENGINEER
KRISTINE D. PEPPER
 No. 69113
 Exp. 6.30.18
 CIVIL
 STATE OF CALIFORNIA

- NOTES:
1. EXACT PLACEMENT OF ROCK WEIRS TO BE DETERMINED IN THE FIELD BY THE ENGINEER.
 2. THIS PLAN SHEET ACCURATE FOR ROCK WEIR PLACEMENT ONLY.

APPROVED FOR DRAINAGE WORK ONLY

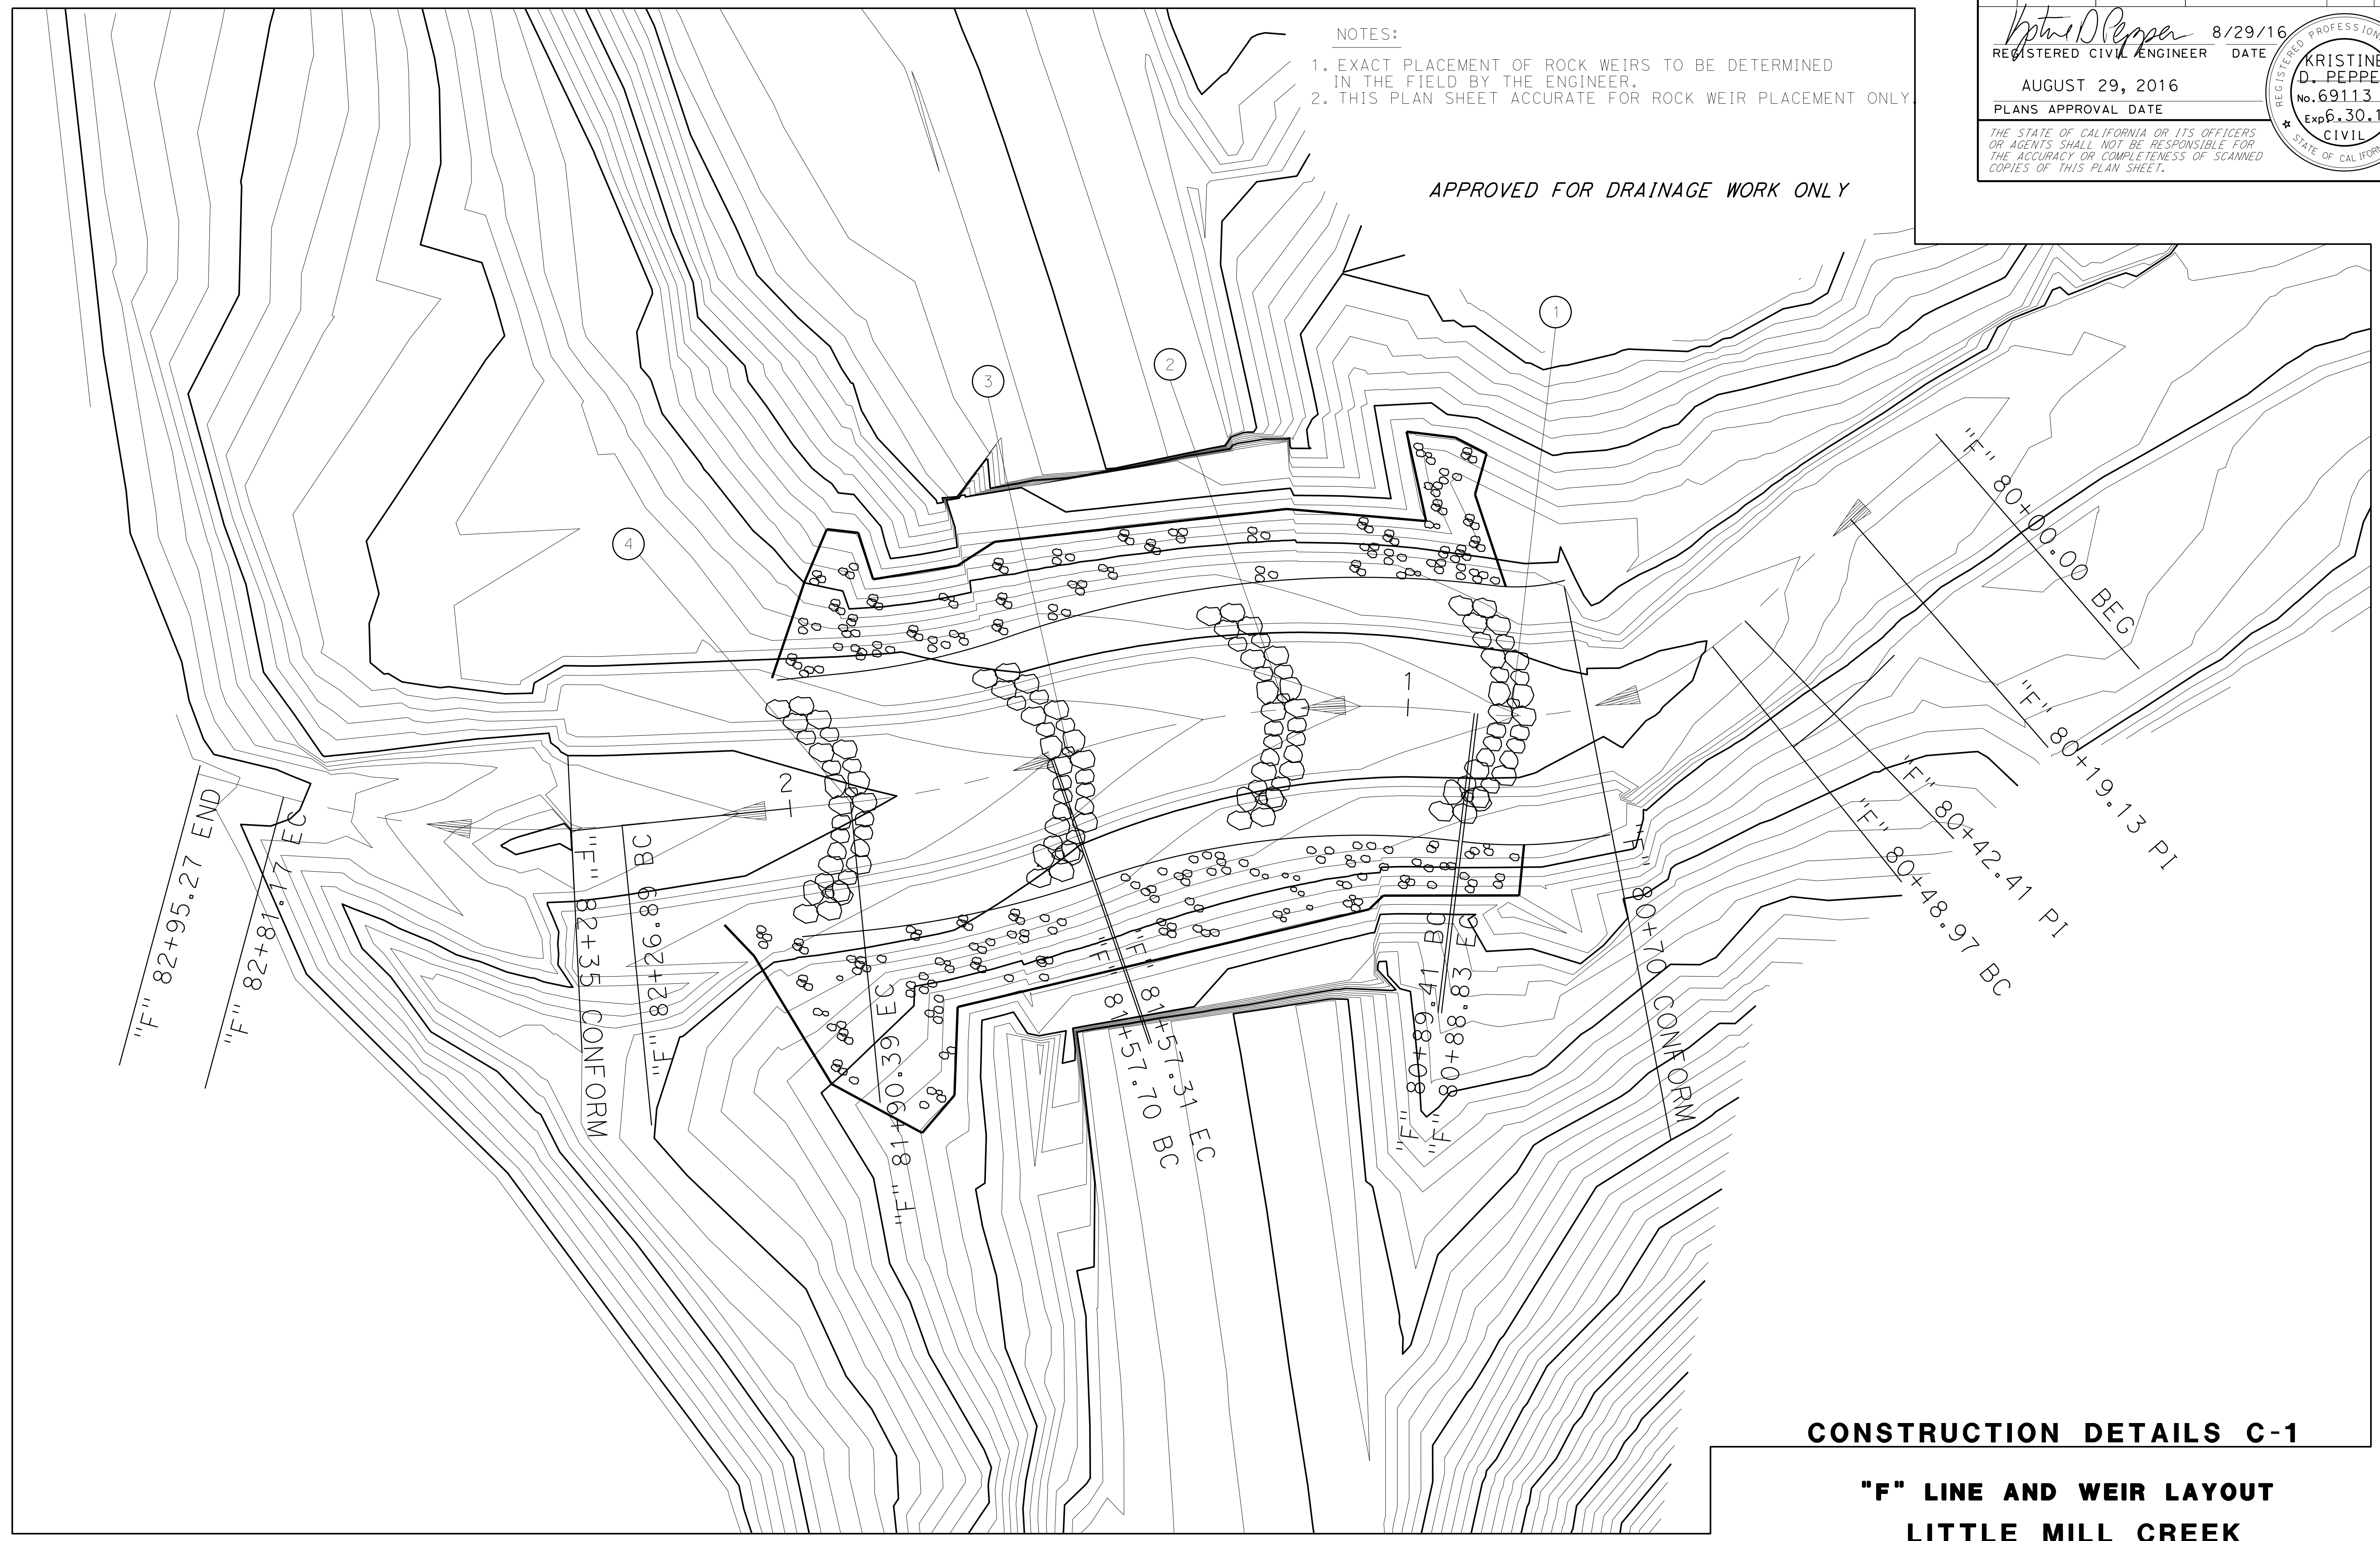


CONSTRUCTION DETAILS C-1

**"F" LINE AND WEIR LAYOUT
LITTLE MILL CREEK**

NO SCALE

STATE OF CALIFORNIA - DEPARTMENT OF TRANSPORTATION
Caltrans HYDRAULICS

| | |
|------------------------|---------------|
| FUNCTIONAL SUPERVISOR | TIMOTHY BOESE |
| CALCULATED/DESIGNED BY | 45 |
| CHECKED BY | 40 |
| | 35 |
| | 30 |
| | 25 |
| | 20 |
| KRISTINE D. PEPPER | 60 |
| REVISOR | 55 |
| DATE | 50 |
| REVISION | 45 |
| | 40 |
| | 35 |
| | 30 |
| | 25 |
| | 20 |

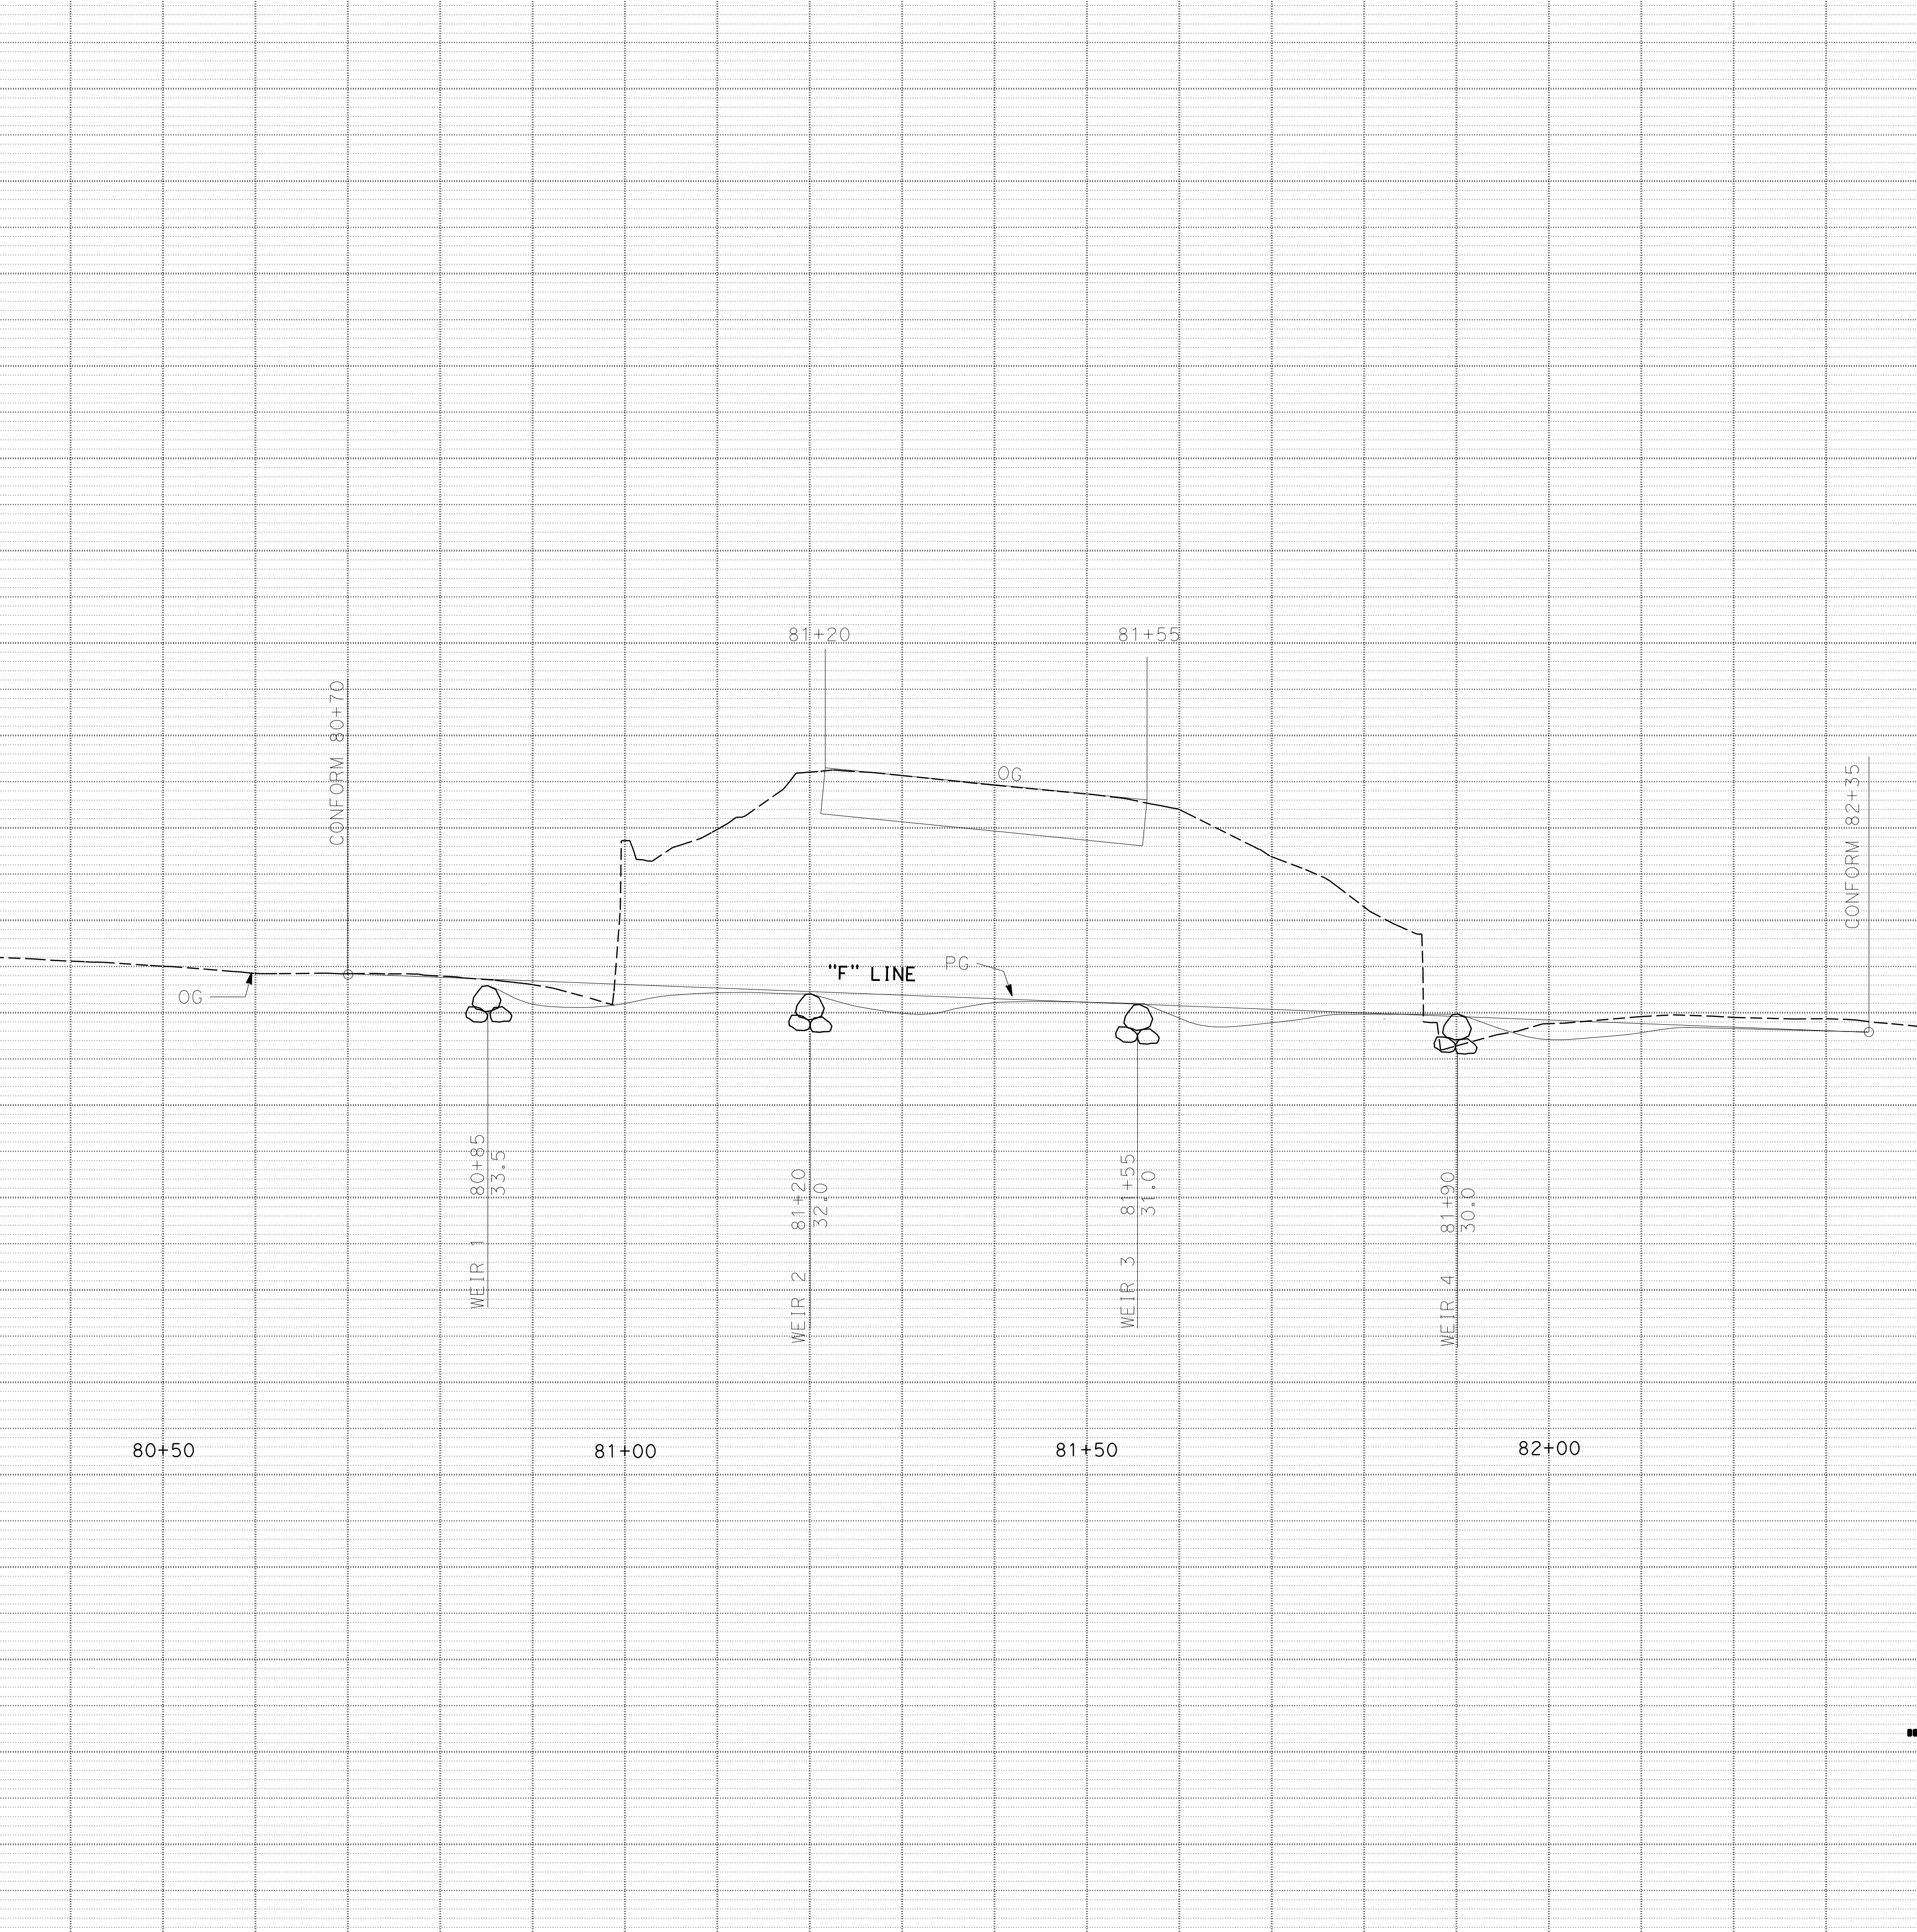

| | | | | | |
|------|--------|-------|--------------------------|-----------|--------------|
| Dist | COUNTY | ROUTE | POST MILES TOTAL PROJECT | SHEET No. | TOTAL SHEETS |
| 01 | DN | 197 | 6.15 | 2 | 3 |

Kristine D. Pepper 8/29/16
 REGISTERED CIVIL ENGINEER DATE
 AUGUST 29, 2016
 PLANS APPROVAL DATE

THE STATE OF CALIFORNIA OR ITS OFFICERS OR AGENTS SHALL NOT BE RESPONSIBLE FOR THE ACCURACY OR COMPLETENESS OF SCANNED COPIES OF THIS PLAN SHEET.

KRISTINE D. PEPPER
 No. 69113
 Exp. 6.30.18
 CIVIL

"F" LINE AND WEIR SPACING

SCALE: Horiz 1" = 10'
 Vert 1" = 10'